


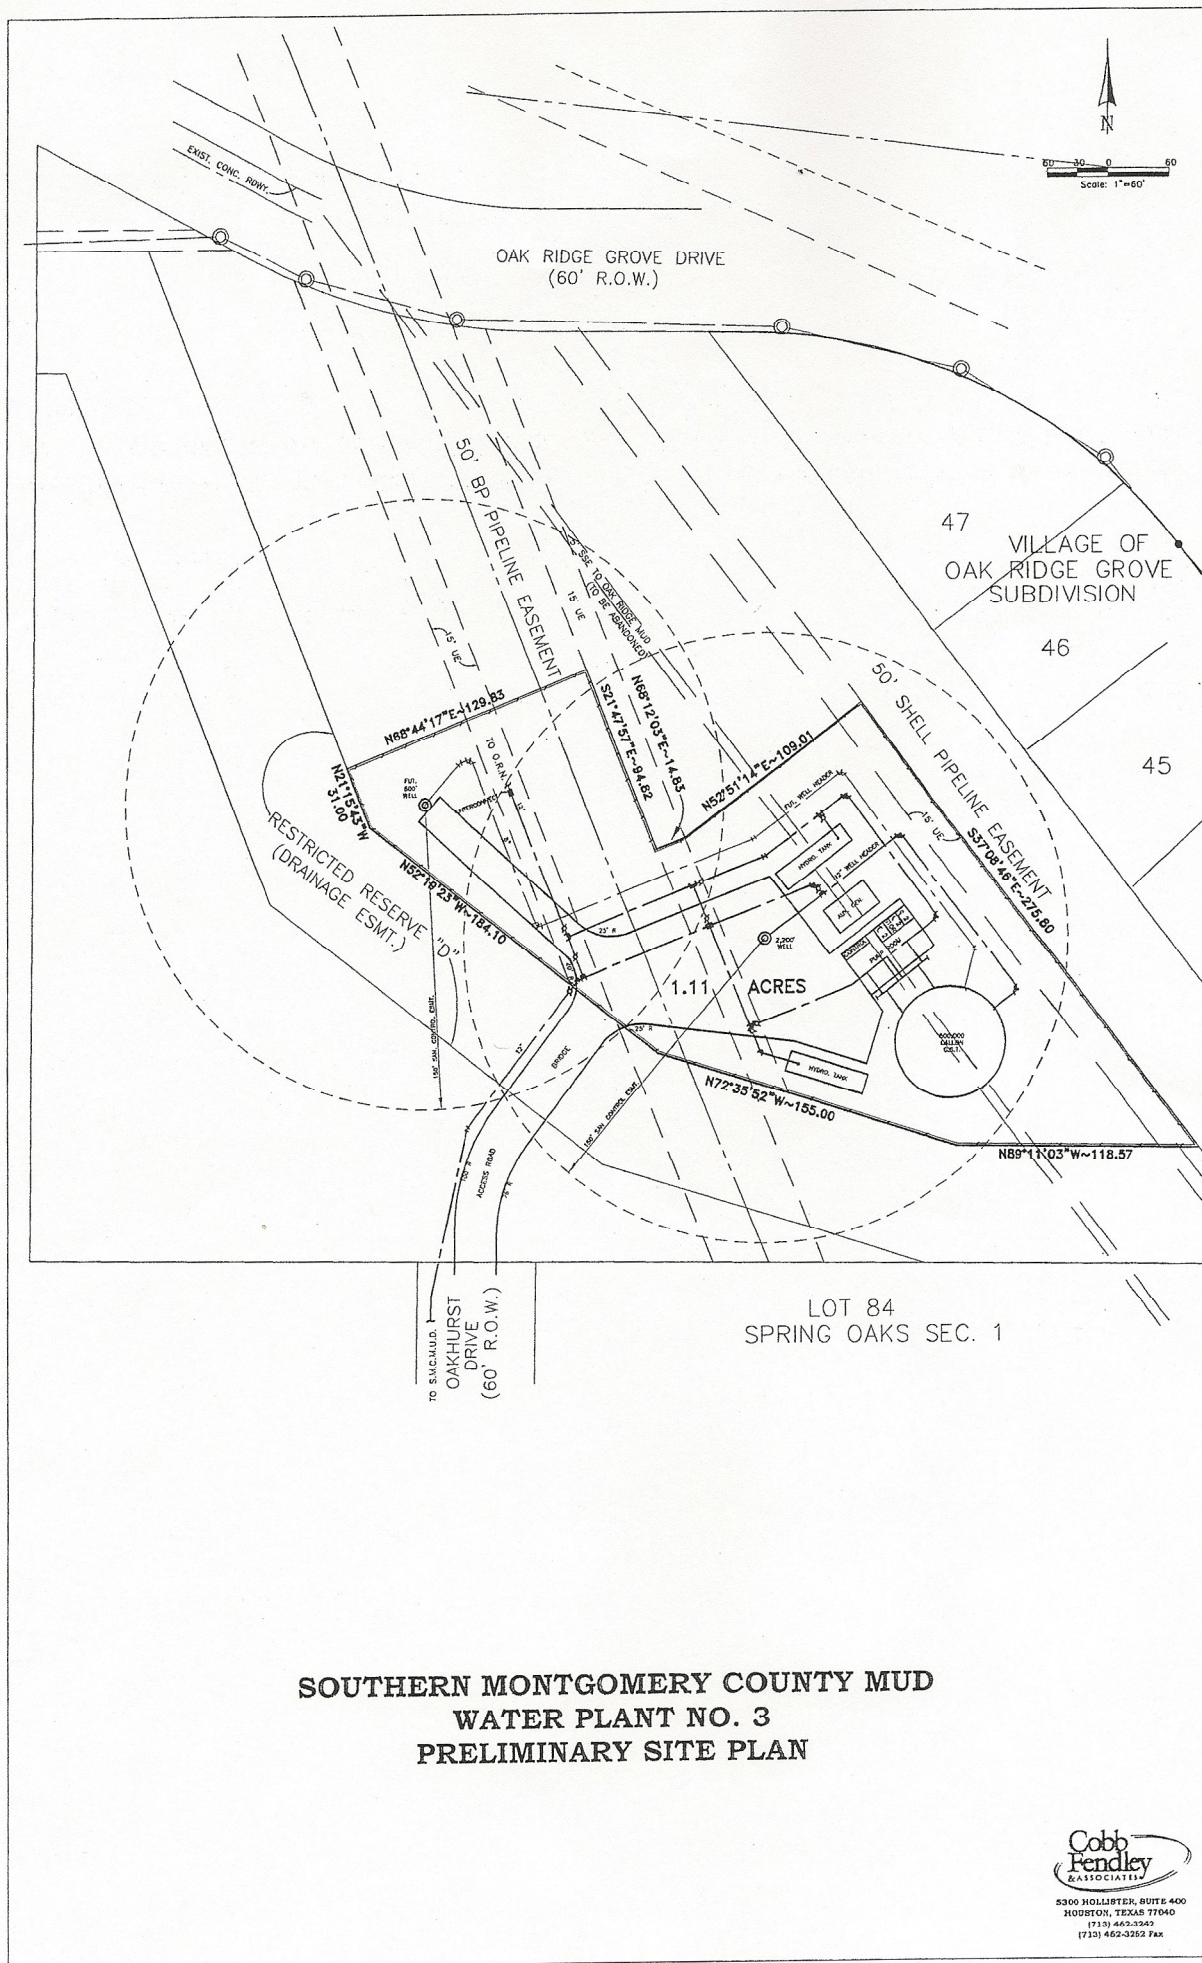

**SOUTHERN MONTGOMERY COUNTY MUD
WATER PLANT NO. 3
PRELIMINARY SITE PLAN**